


GENERAL NOTES

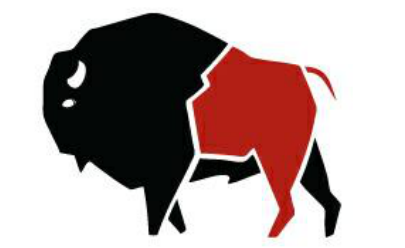

buffalodesign
architects

10899 montgomery blvd ne
suite a
albuquerque, nm 87111

SEAL

NOT FOR
CONSTRUCTION

PROJECT

Poalo Soleri Amphitheatre
Santa Fe Indian School
April 30, 2024

REVISIONS

CLIENT PROJ #:
ARCHT PROJ #: A23.13
DRAWN BY: IC, CS
CHECKED BY: MG
DATE: April 30, 2024

SHEET TITLE
Site Plan


AS101

D

C

B

A

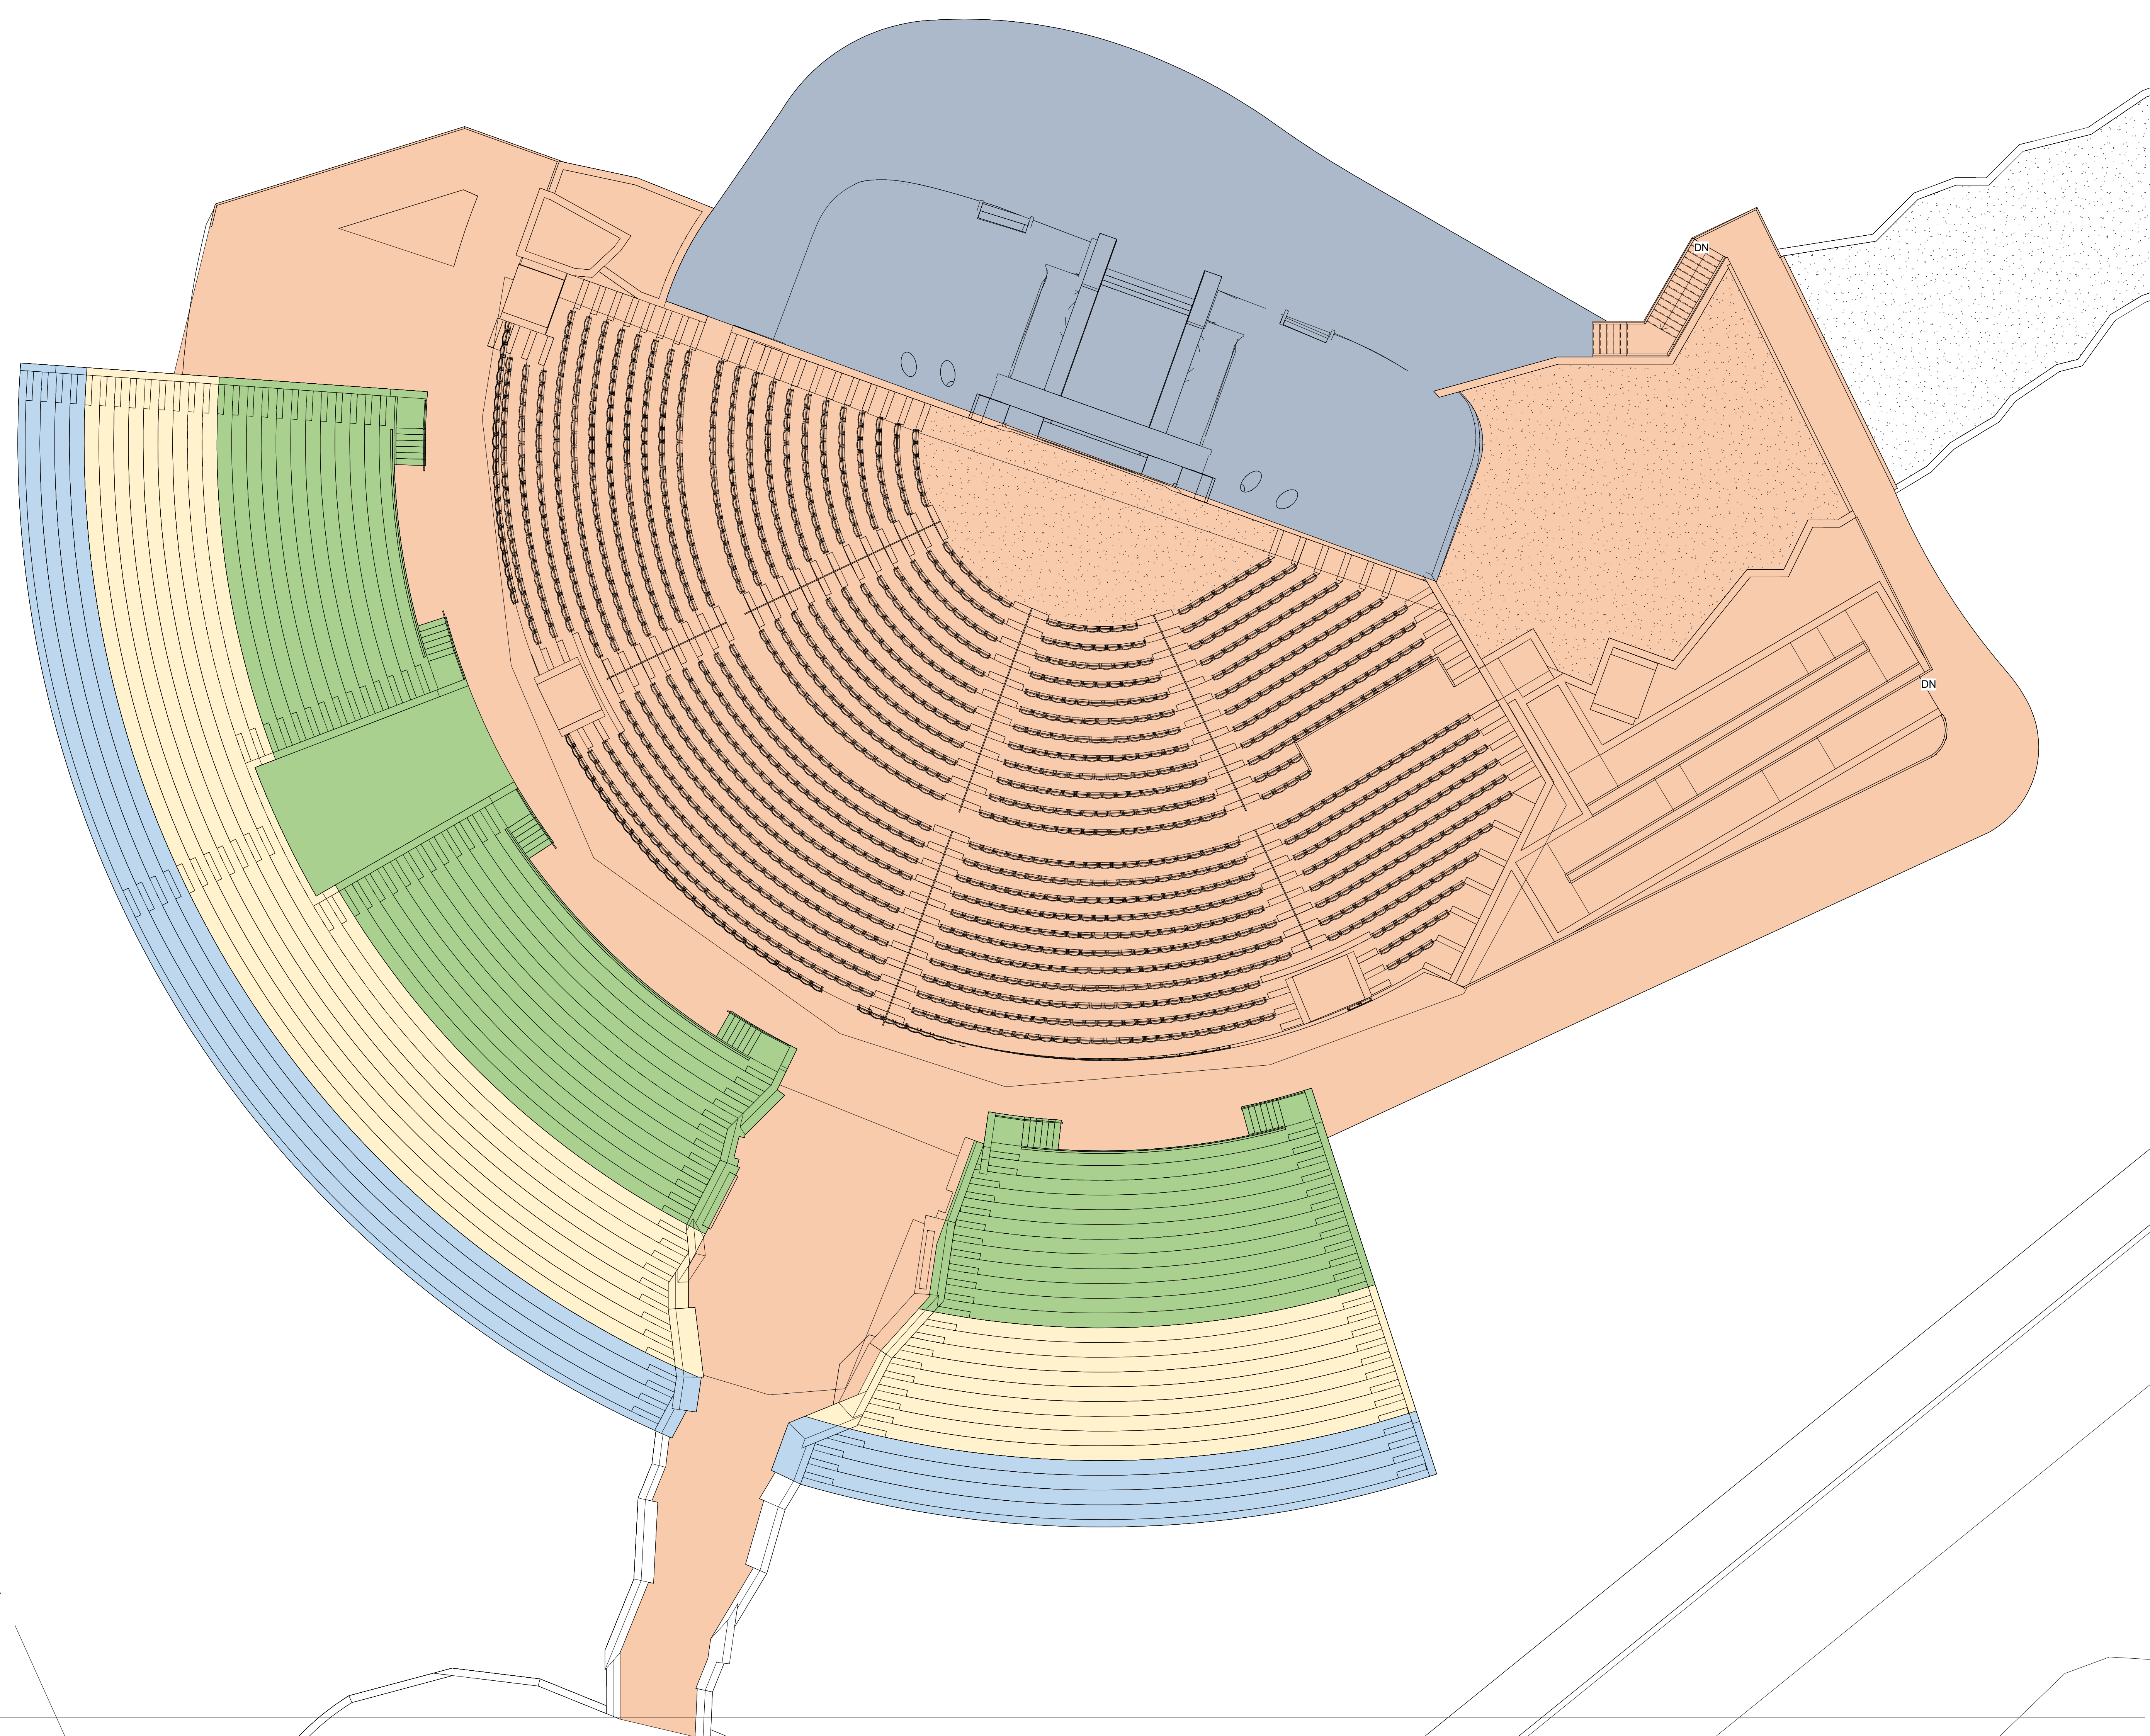

5/23/2024 3:06:26 PM

1 Site
3/32" = 1'-0"

1

2

3

4

5