

- LEGEND:**
- COMPLETED TRANSMISSION LINE
 - PROJECT TRANSMISSION LINE
 - EXISTING CITY WATER MAIN
 - PROJ. 12/27.9 CITY PROJ. NO./USBR REACH NO.
 - PRV EXISTING PRESSURE REDUCING VALVE
 - [Symbol] EXISTING WATER STORAGE RESERVOIR
 - [Symbol] EXISTING PUMP STATION
 - [Symbol] NEW PRESSURE REDUCING VALVE
 - [Symbol] NEW WATER STORAGE RESERVOIR
 - [Symbol] NEW PUMP STATION
 - SHG 6794 STATIC HYDRAULIC GRADE W/ FULL RESERVOIR
 - MPD 93 PSI MIN. PRESSURE @ PEAK DEMAND (YR. 2040)
 - PF 274.3 GPM PEAK DELIVERY FLOW (YR. 2040)

**NAVAJO GALLUP WATER SUPPLY PROJECT
GALLUP REGIONAL WATER SUPPLY SYSTEM
ALSO KNOWN AS
GALLUP RURAL NAVAJO WATER SUPPLY PROJECT**

GRNWSP PROJECT NO.	NGWSP USBR REACH	DESCRIPTION
1	27.1	10", 14" AND 24" WATERLINE, WATER LOADING STATION, NTUA CONNECTION FOR MANUELITO CHAPTER
2	CGP	TWIN LAKES WELL, IHS-N95 AND 10" WATER TANK NTUA SYSTEM
3	27.3	12" AND 24" WATERLINE FOR DELIVERY OF WATER THROUGH CITY SYSTEM
4	CGP	10" WATERLINE FROM TWIN LAKES WELL, 0.3 MG NTUA DISTRIBUTION STORAGE.
5	27.5	GAMERCO TANK (5.5 MG), YAH TA HEY PUMP STATION UPGRADE, 30" & 18" WATERLINES, GIBSON PRV STATION AND 0.5 MG CITY PRIMARY STORAGE
6	27.6	18" & 12" WATERLINES, HEATON PUMP STATION AND HOGBACK PRV STATION
7	27.7	16" WATERLINE TO CHURCHROCK, 12" WATERLINE & 2.0 MG STORAGE TANK AT RED ROCK PARK. CONNECT NTUA SERVICE FOR MARIANO LAKE, PINEDALE, CHURCHROCK & IYANBITO.
8	13	30" WATERLINE YAH TA HEY TO GAMERCO TANK
9	27.9	24" & 16" MAIN WATERLINE FROM GAMERCO TANK
10	27.10	16", 12", & 8" WATERLINE, 3.0 MG STORAGE TANK AND PUMP STATION
11	27.11	12" & 14" WATERLINE TO RED ROCK, BREAD SPRINGS & CHICHLTAH.
12	27.12	12", 10" AND 8" WATERLINE, 2.0 MG STORAGE TANK, AND TWO-PRV STATIONS
13	27.13	12" WATERLINE AND 1.5 MG STORAGE

GALLUP RURAL NAVAJO WATER SUPPLY PROJECT


NAVAJO GALLUP WATER SUPPLY PROJECT

DePaul Engineering & Surveying LLC
- Civil Engineers and Land Surveyors -
307 South 4th Street Gallup, NM 87301
Tel: (505)863-5440 des@cmecco.com

REVISED: NOV. 2012

FIGURE 2



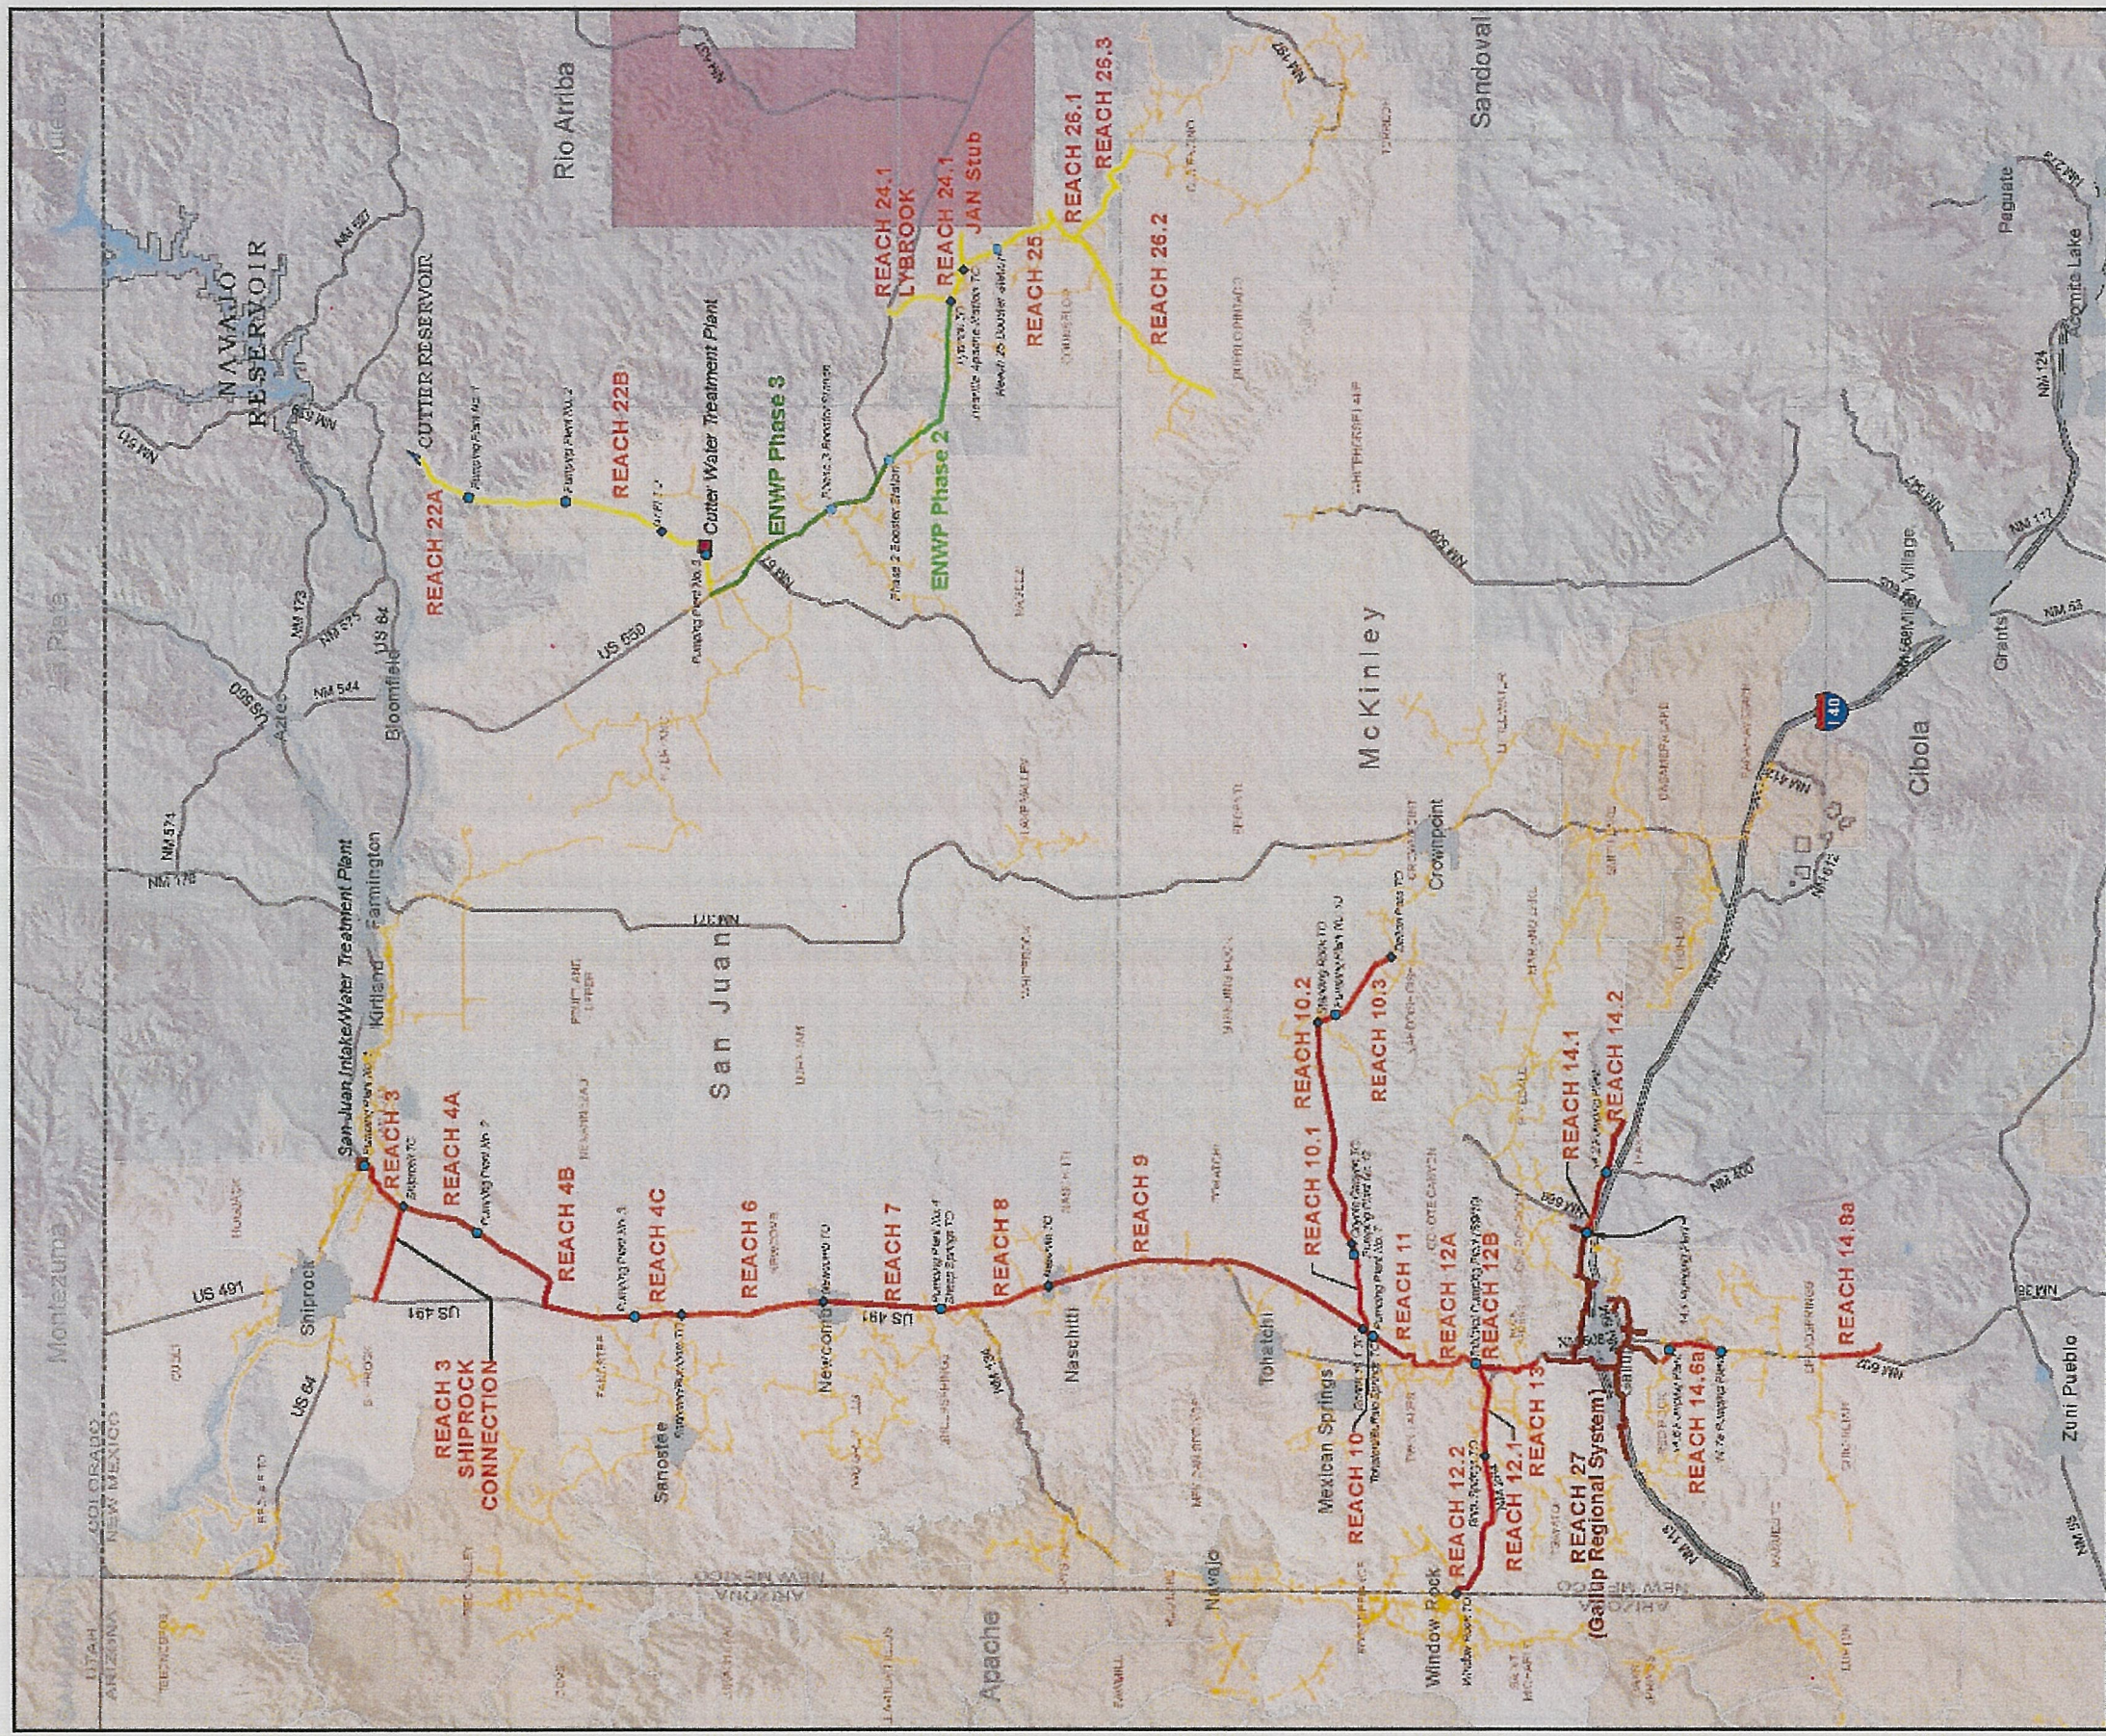

Navajo Gallup Water Supply Project


RECLAMATION

Managing Water in the West

- LEGEND**
- San Juan Lateral
 - Gallup Regional System
 - Cutter Lateral
 - Eastern Navajo Water Pipeline (ENWP) Phase 2
 - Eastern Navajo Water Pipeline (ENWP) Phase 3
 - Water Treatment Plant
 - Pumping Plant
 - ◆ Turnout
 - Navajo Tribal Utility Authority Distribution System
 - Jicarilla Apache Nation (JAN)
 - Navajo Nation Serviced Chapters
 - Navajo Nation Non-Serviced Chapters

Note: Pumping Plant numbers reflect FEIS designations. Some pumping plants in original FEIS design have been combined and/or eliminated as a result of additional analyses and optimization studies.

Disclaimer: Not for construction purposes. Alignment may be refined as designs and field reviews are completed.

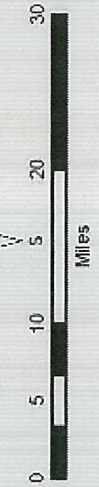

1695-529-537
 Last Update: April 28, 2015
 Print Date: 4/28/2015