


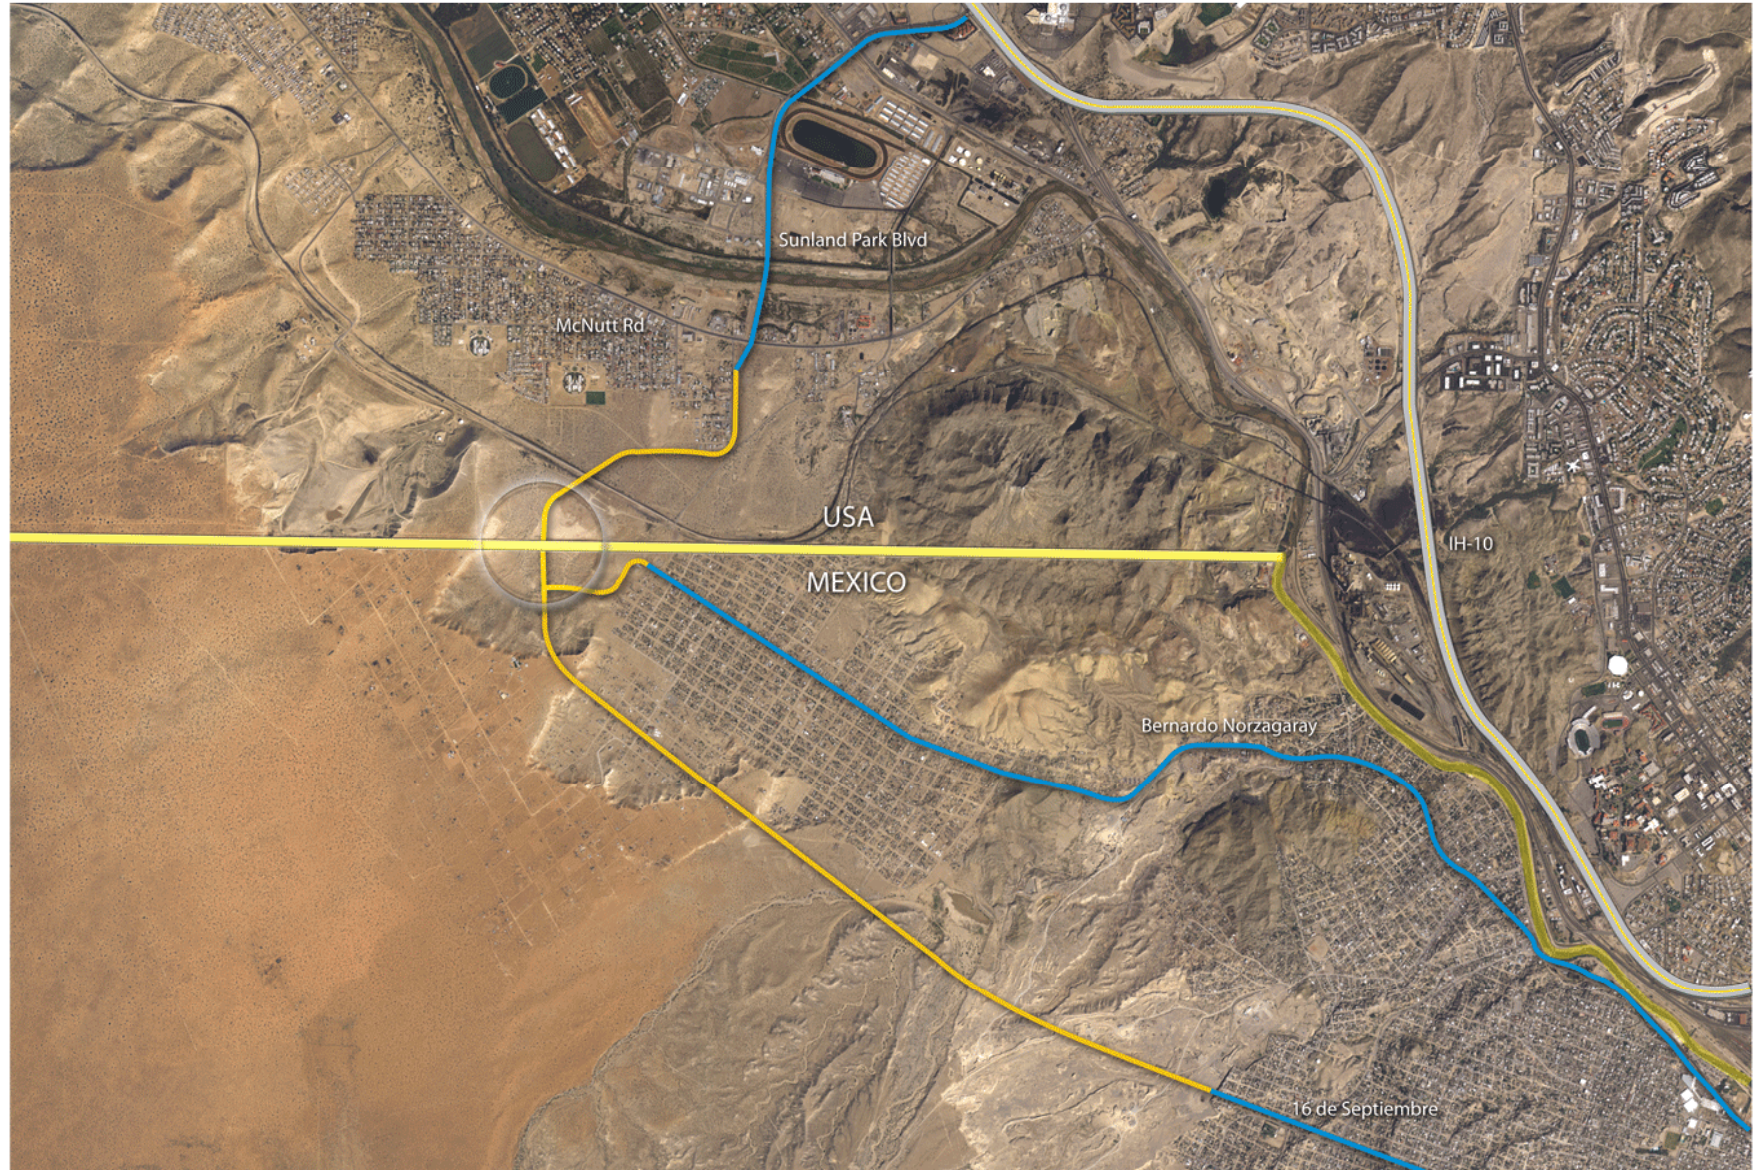


Sunland Park, NM / Anapra, Chih. International Port of Entry





Sunland Park, NM / Anapra, Chih. International Port of Entry

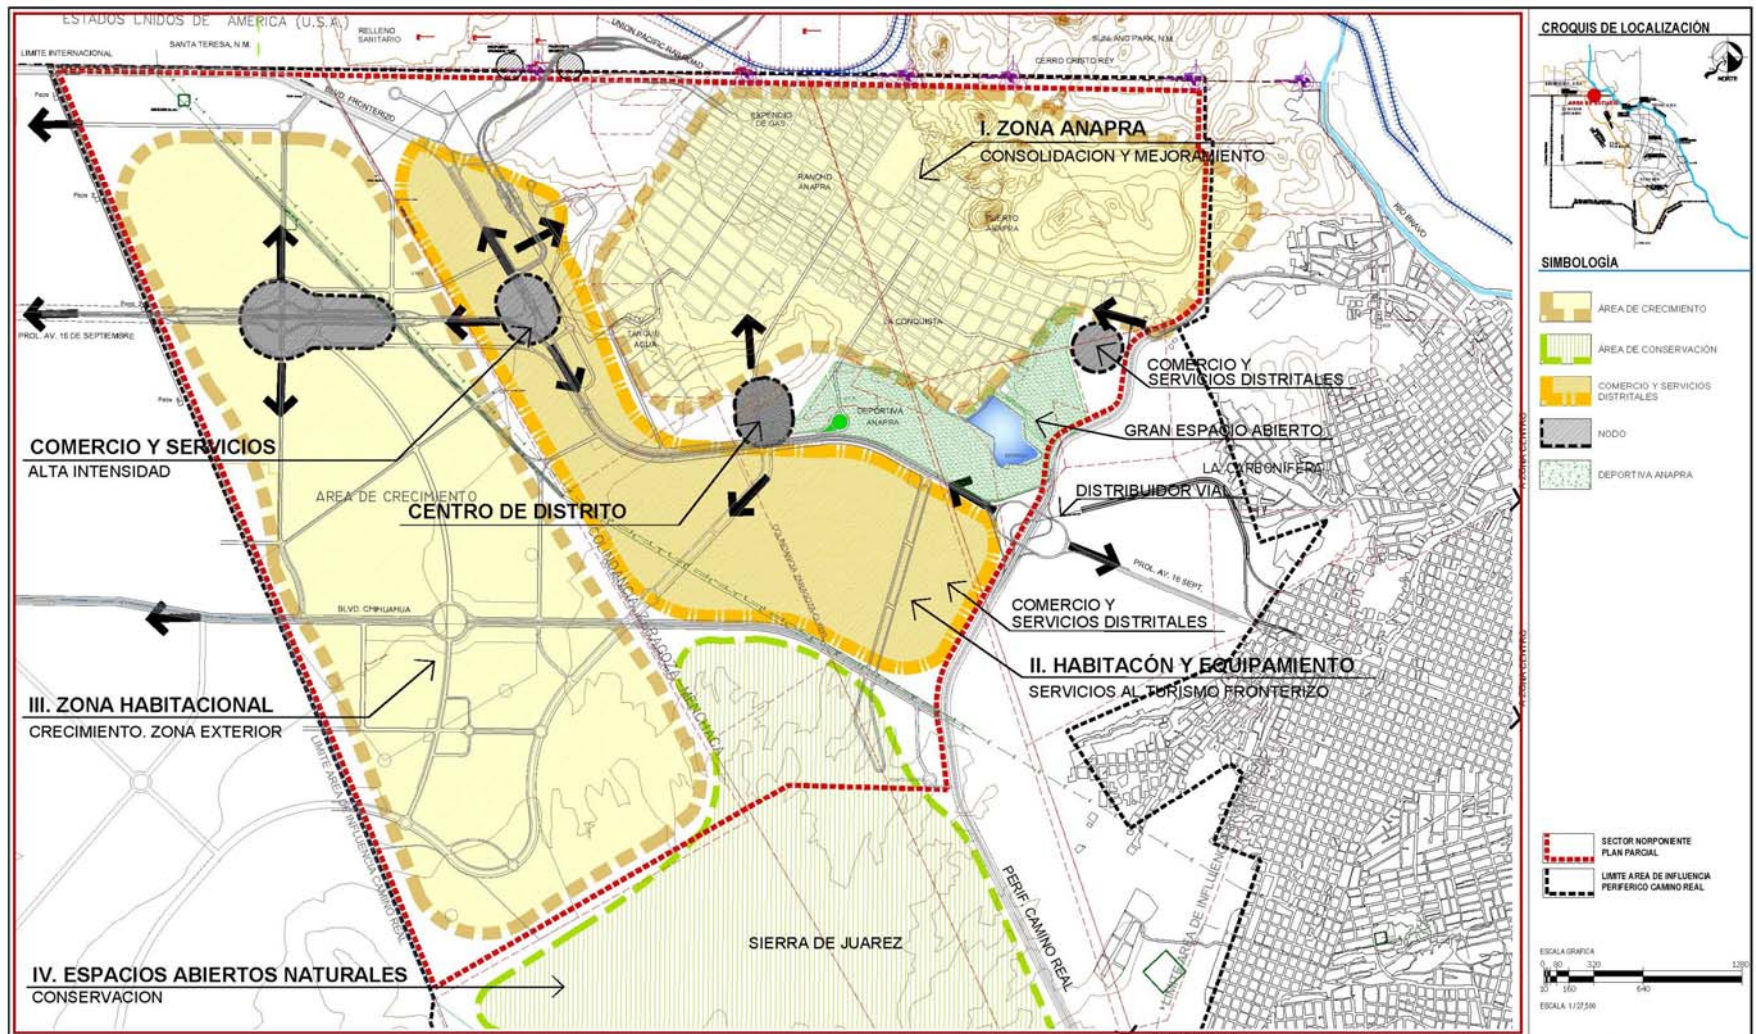

ASp-07b PLAN PARCIAL PERIFERICO CAMINO REAL. SECTOR NORPONIENTE. POLITICAS DE DESARROLLO URBANO


PROYECTO CONCEPTUAL DE CRUCE FRONTERIZO ANAPRA, CHIH. - SUNLAND PARK, N.M.

FECHA: ENERO DEL 2012

C.D. JUAREZ, CHIHUAHUA.




Sunland Park, NM / Anapra, Chih. International Port of Entry

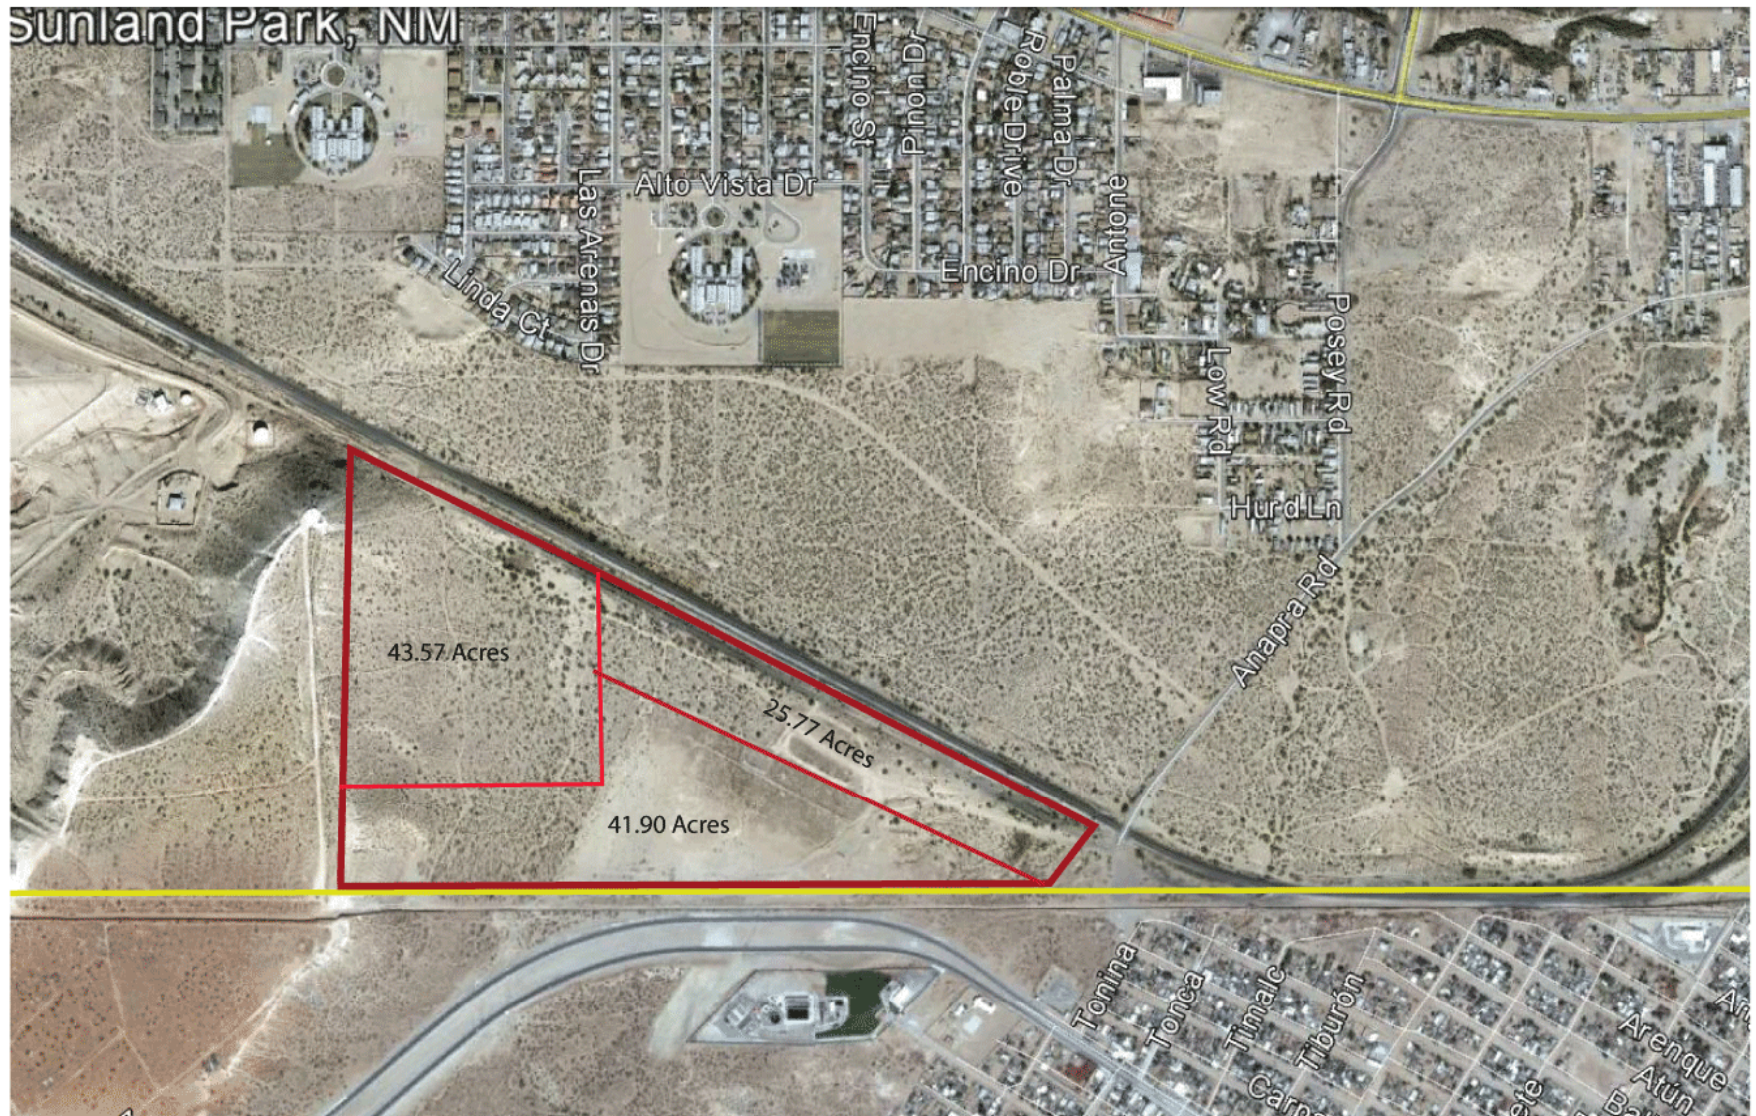




Sunland Park, NM / Anapra, Chih. International Port of Entry

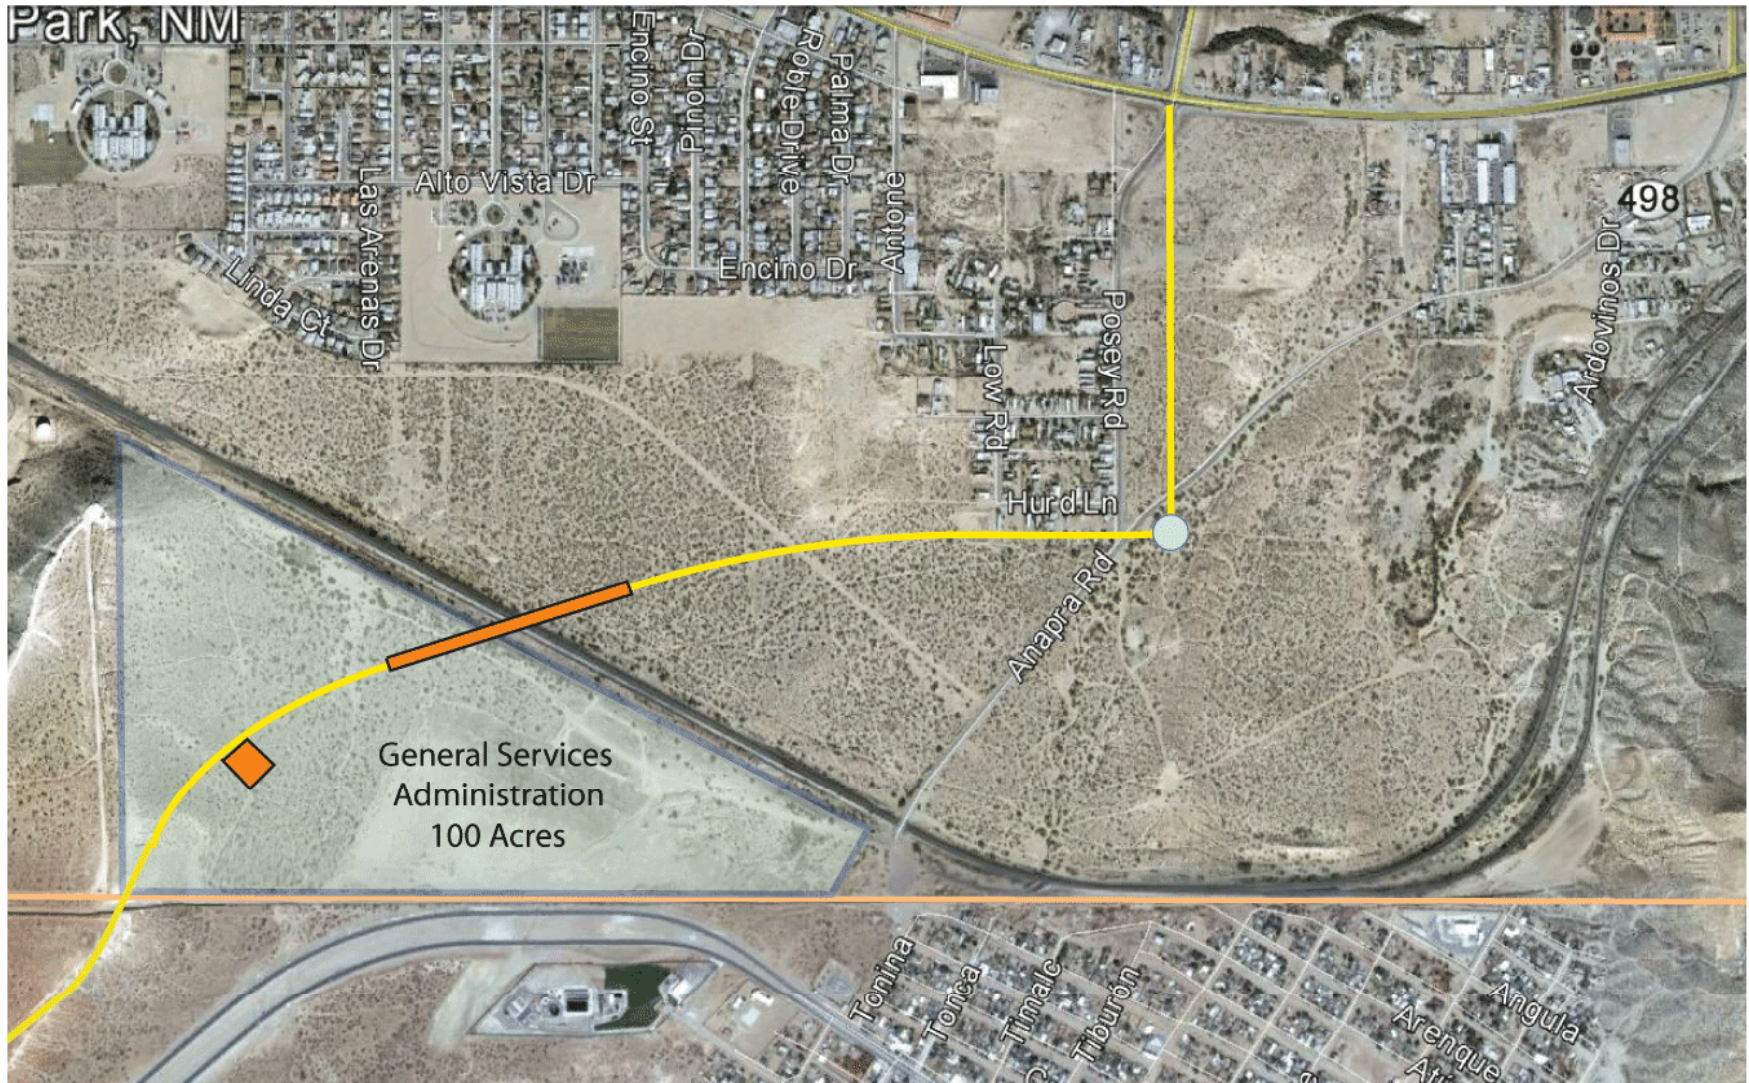




Sunland Park, NM / Anapra, Chih. International Port of Entry

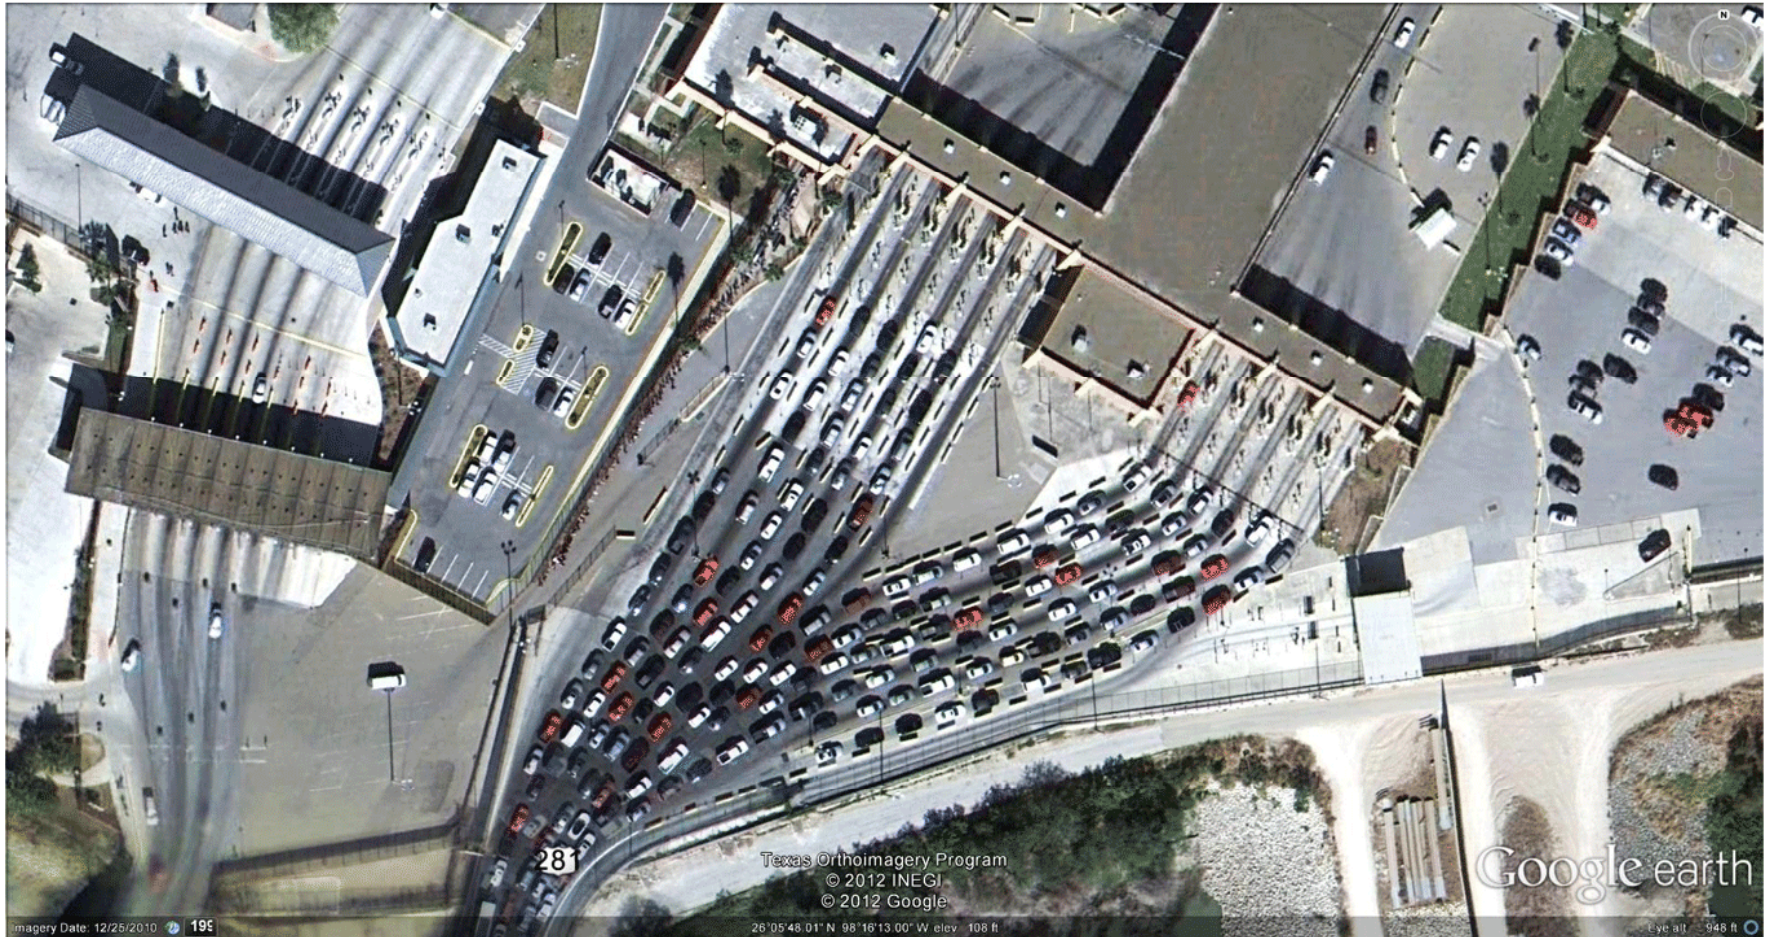




Sunland Park, NM / Anapra, Chih. International Port of Entry

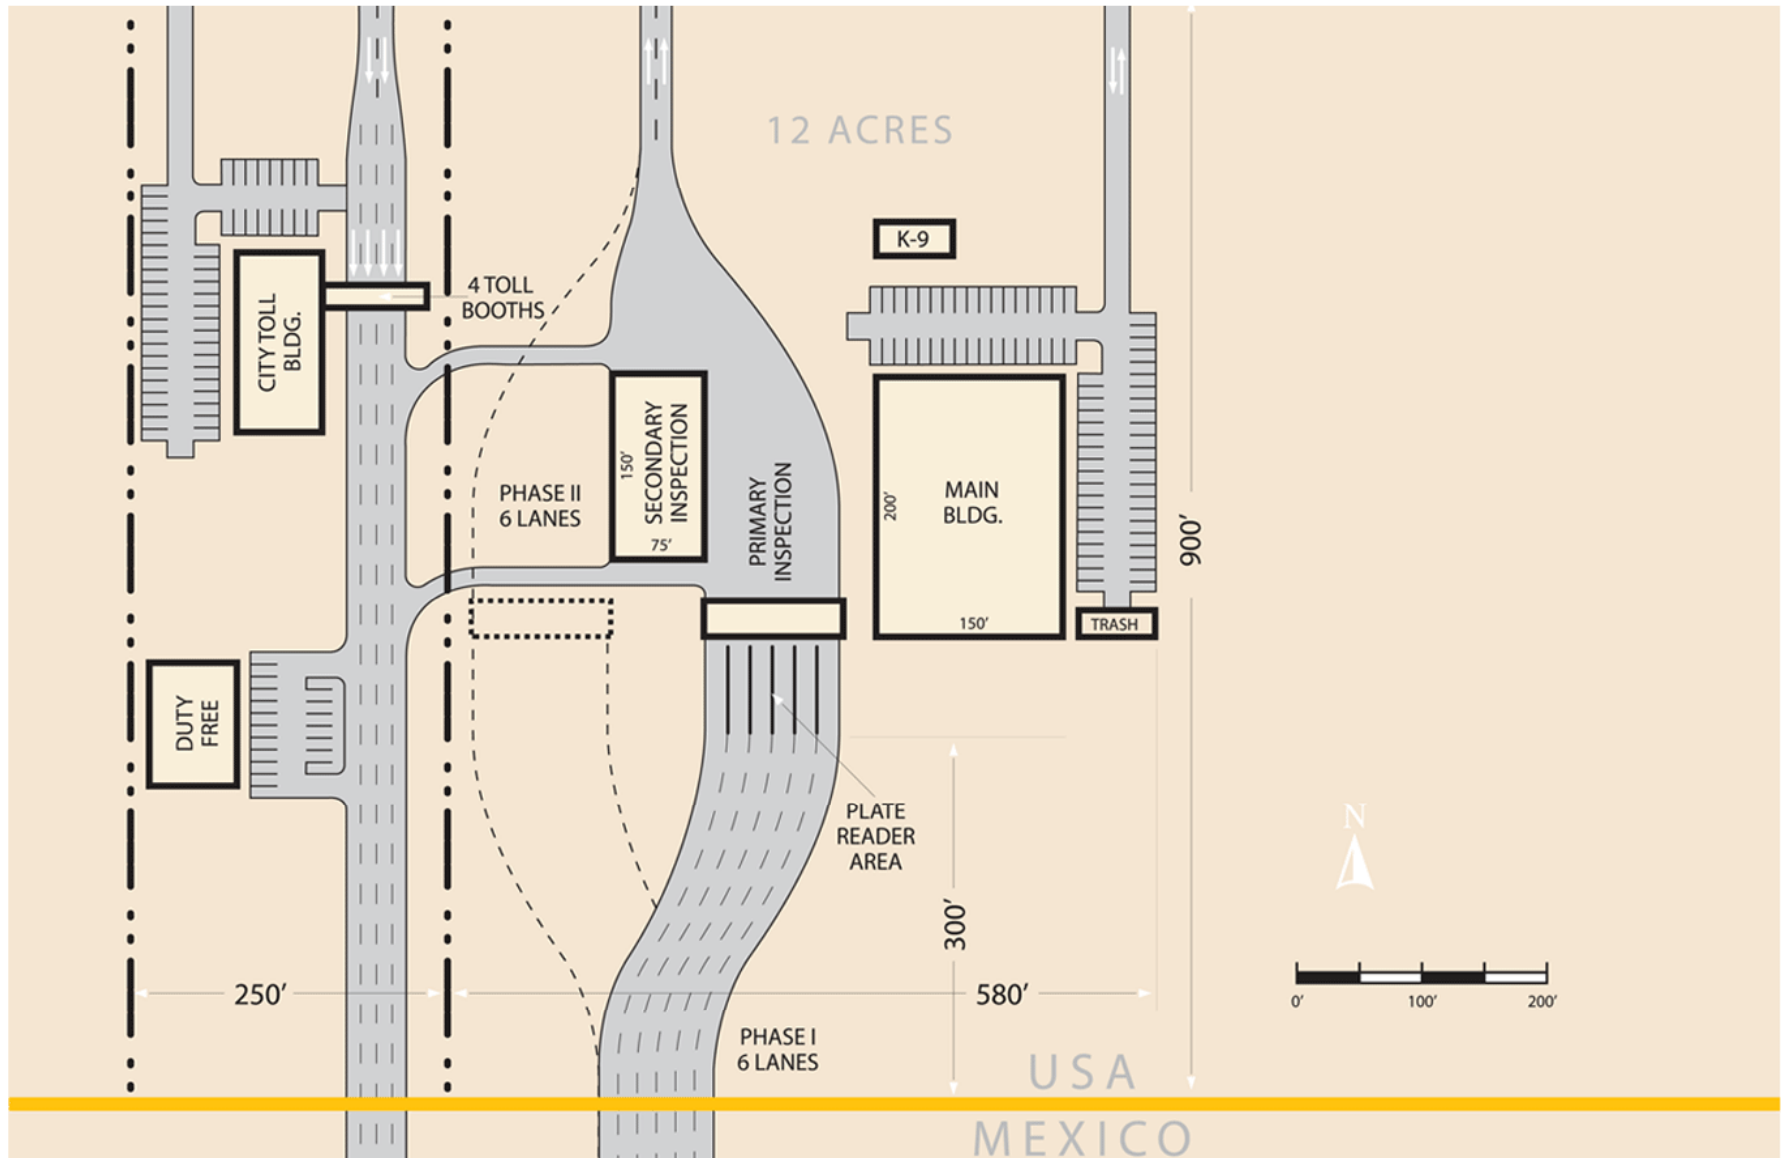




Sunland Park, NM / Anapra, Chih. International Port of Entry

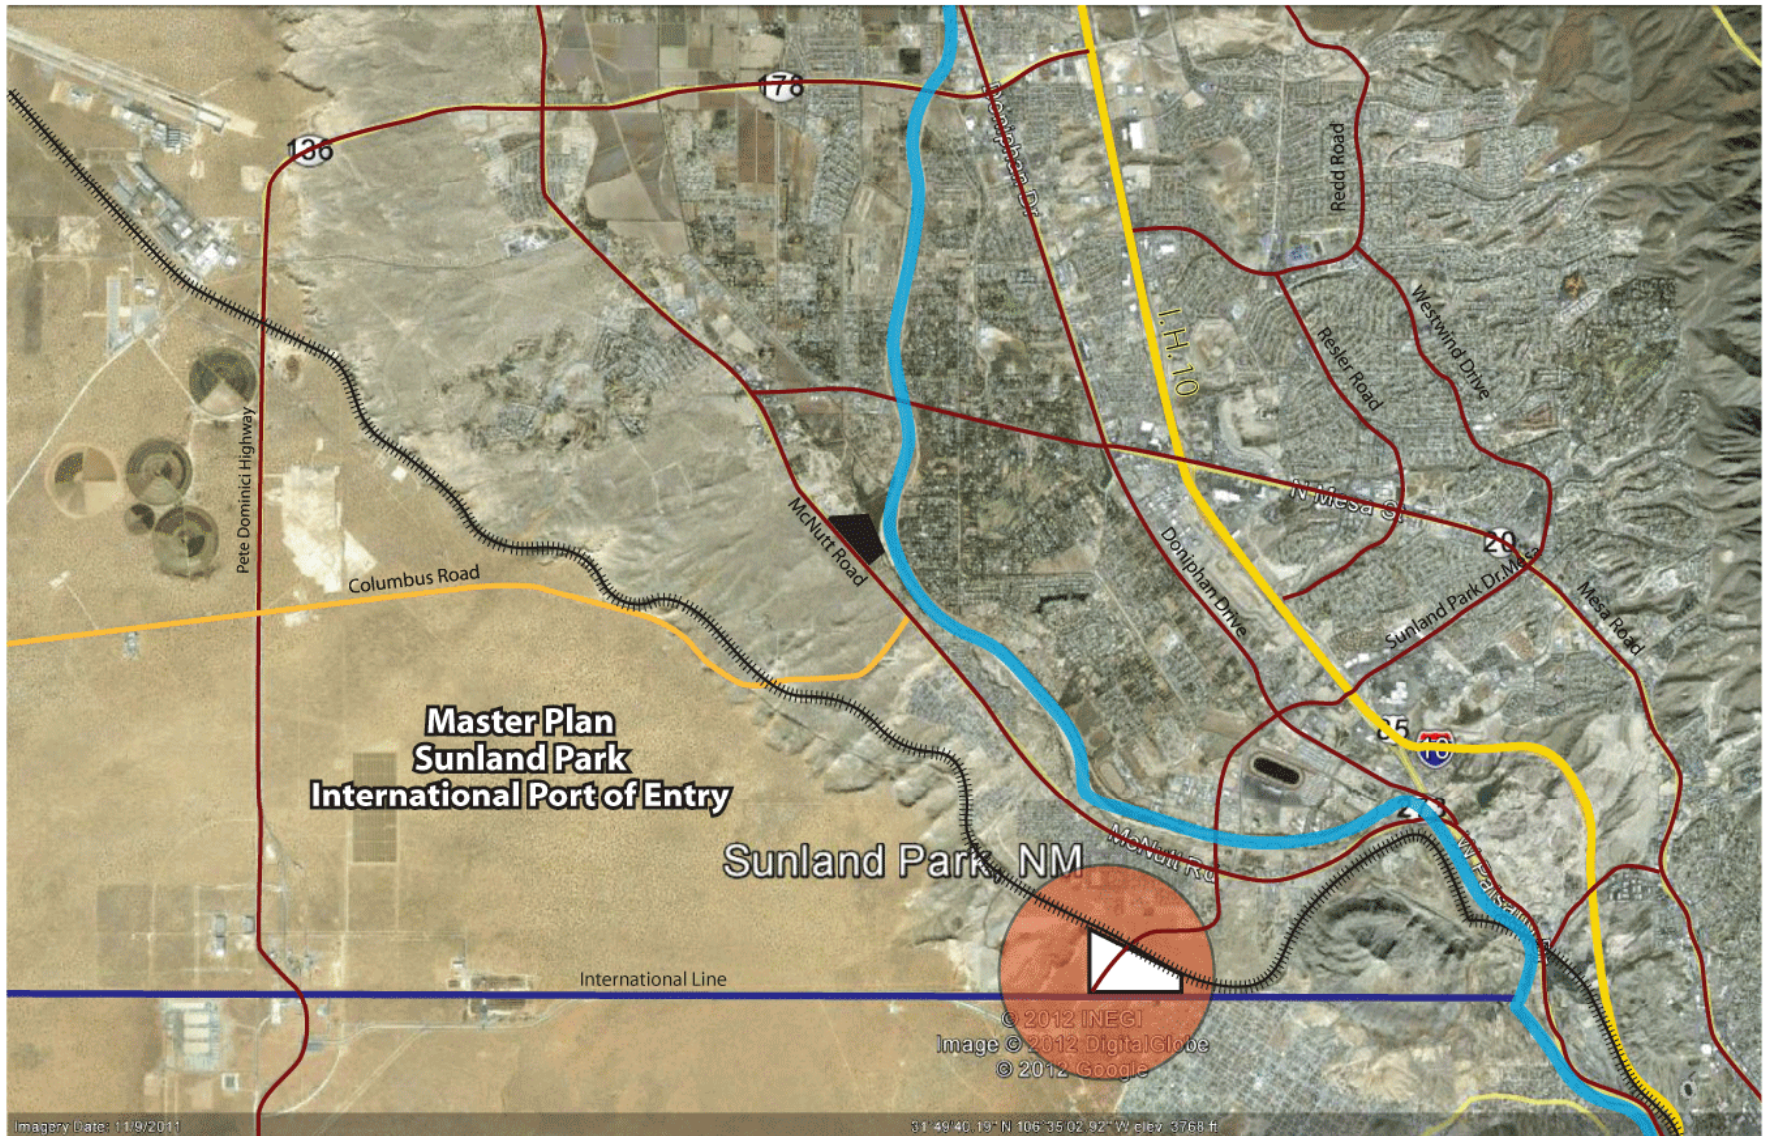




Sunland Park, NM / Anapra, Chih. International Port of Entry

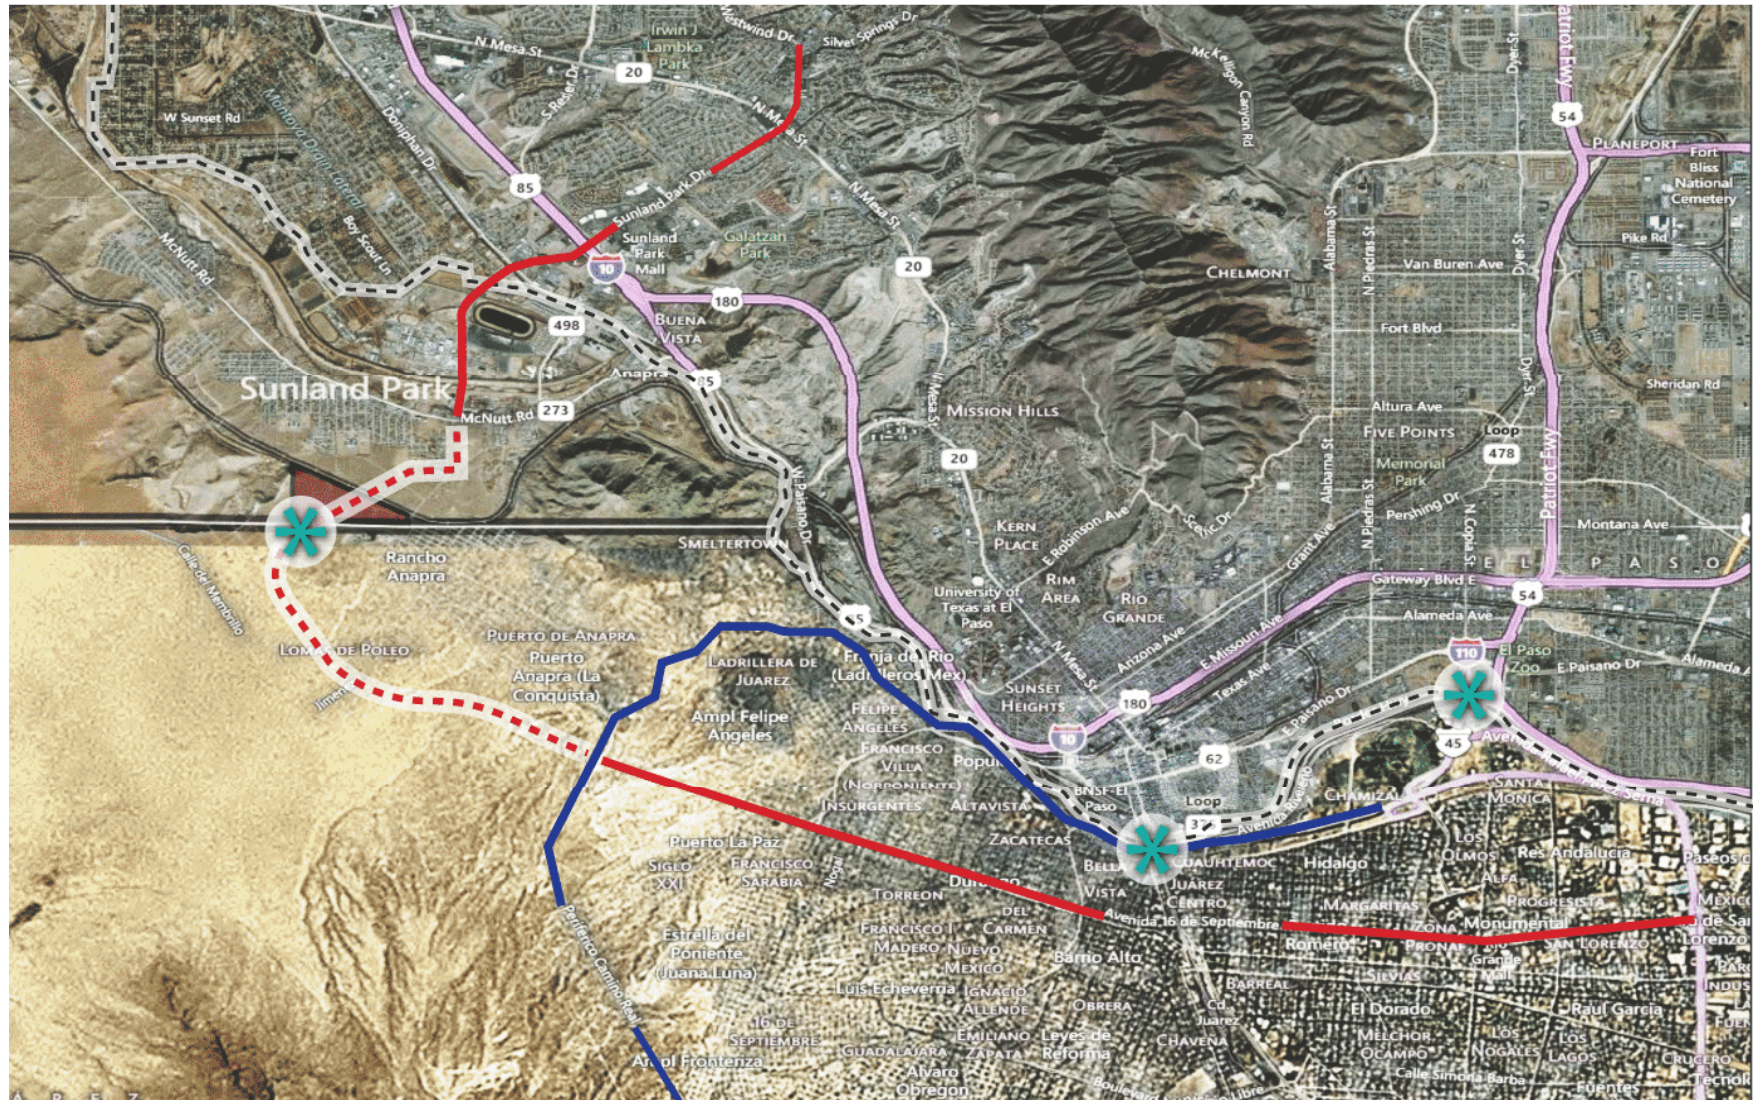



Sunland Park, NM / Anapra, Chih.


International Port of Entry

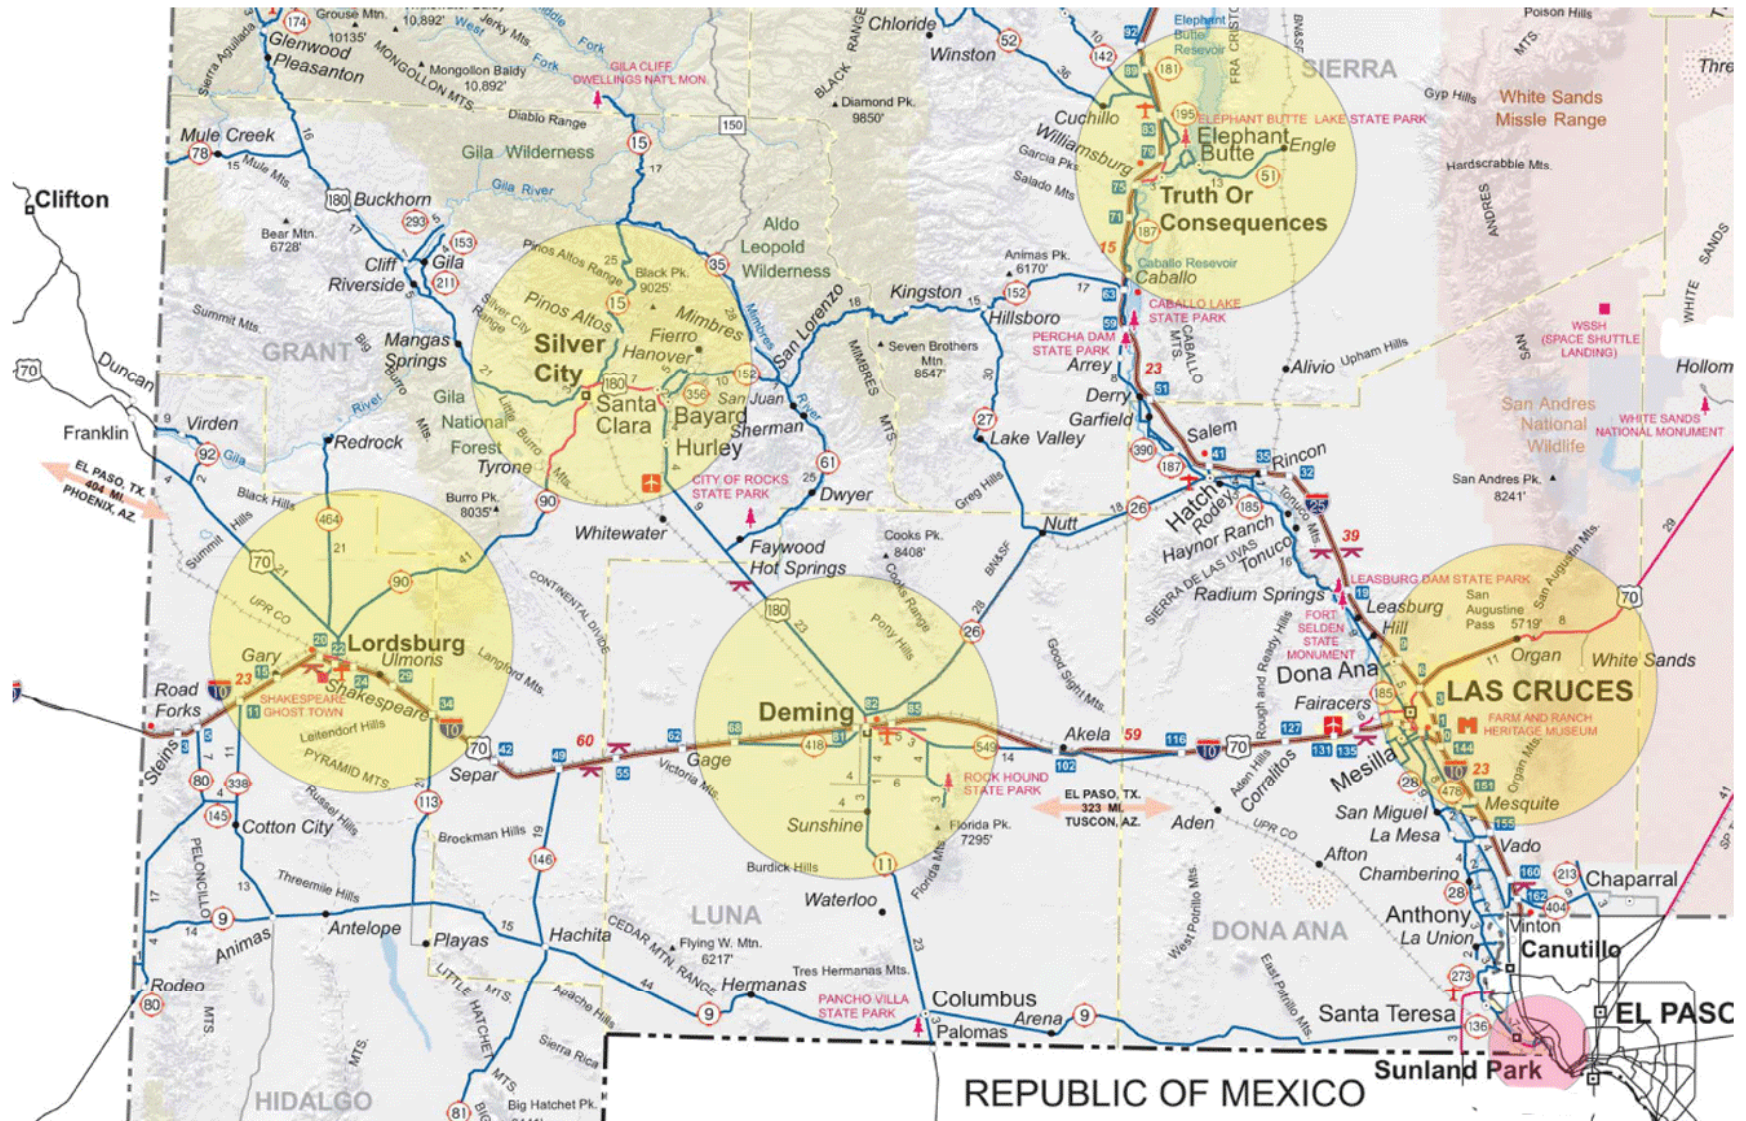



Sunland Park, NM / Anapra, Chih. International Port of Entry

State of New Mexico

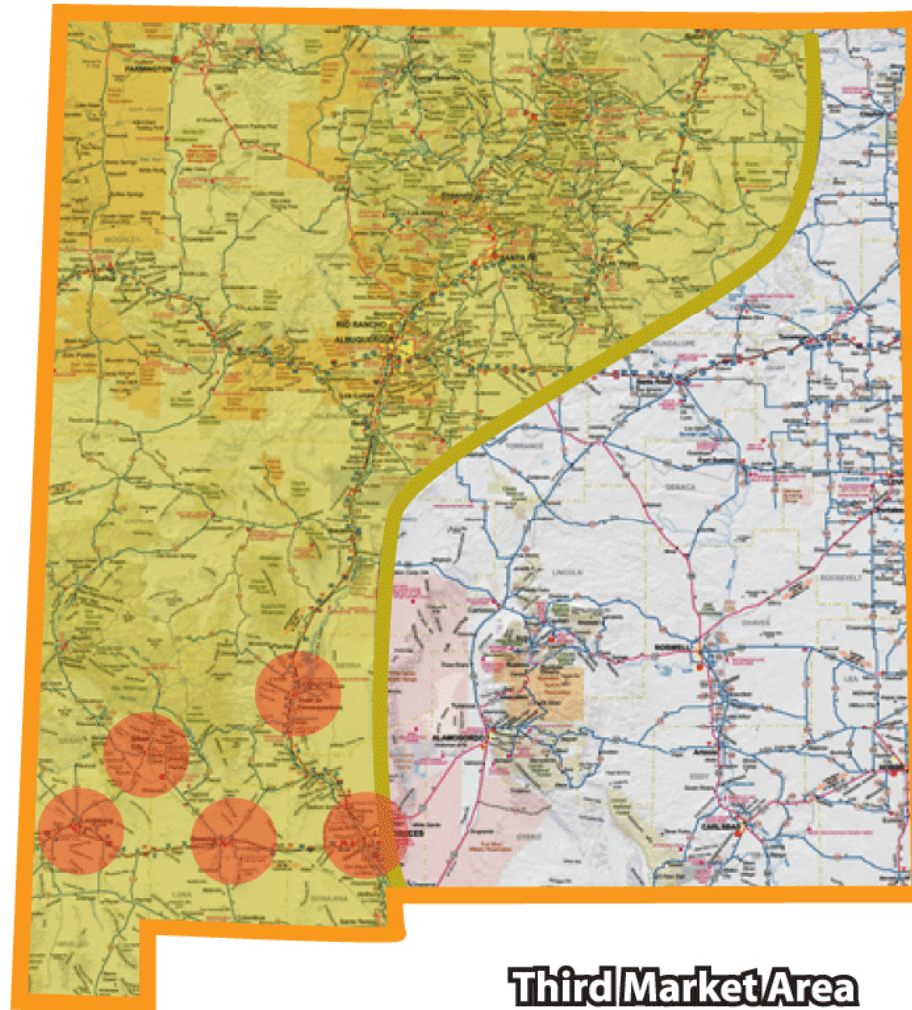

**Third Market Area
Sunland Park
International Port-of-Entry**